
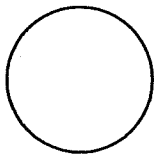


STANDARD GUARDRAIL WHERE
GRADE DIFFERENCE IS
GREATER THAN 12". SEE
STRUCTURAL DWGS.

RETAINING WALL. SEE
STRUCTURAL DWGS.

CONCRETE WALKWAY
& BASE OVER
COMPACTED FILL

(E) GRADE

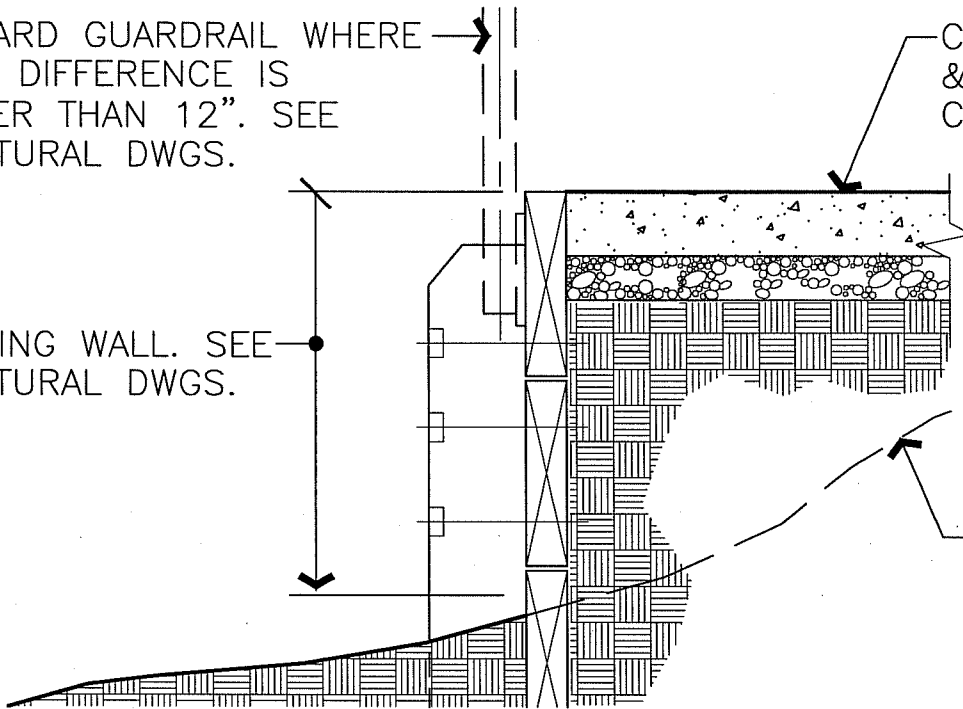

CONCRETE WALK @ RETAINING WALL W/ GUARDRAIL

SCALE : 1" = 1'-0"

ARCHITECTURAL STANDARD DETAILS

CONCRETE WALK @ RETAINING WALL W/ GUARDRAIL

UNIVERSITY OF CALIFORNIA - LAWRENCE BERKELEY NATIONAL LABORATORY
FACILITIES DEPARTMENT

DRAWN BY
W.C.

DATE
7/19/02

APPROVED BY

DATE

DRAWING FILE NAME
A-140

DETAIL TYPE
CONCR. WALK

SCALE
AS NOTED
SHEET

A-140

1